

Autocad 2007

Coordinated Drawing:

Abbreviations/ Legend/Symbols:

Notes:

1. Drawing March 1998, 2010

Part Plan

Project Title:

Hudson River Park
Segment 5, Pier 53
Firehouse

Company/Contractor:
M & M Electric
1076 Castleon Avenue
Selden Island N.Y. 10310
3089

Shop Drawing Number:

E-1

Floor:
1st Floor Electrical
Part Plan

Scale:


1/4" = 1'-0"

Date:

Oct. 6th 2009

Drawn By:

Mugaadi Smith

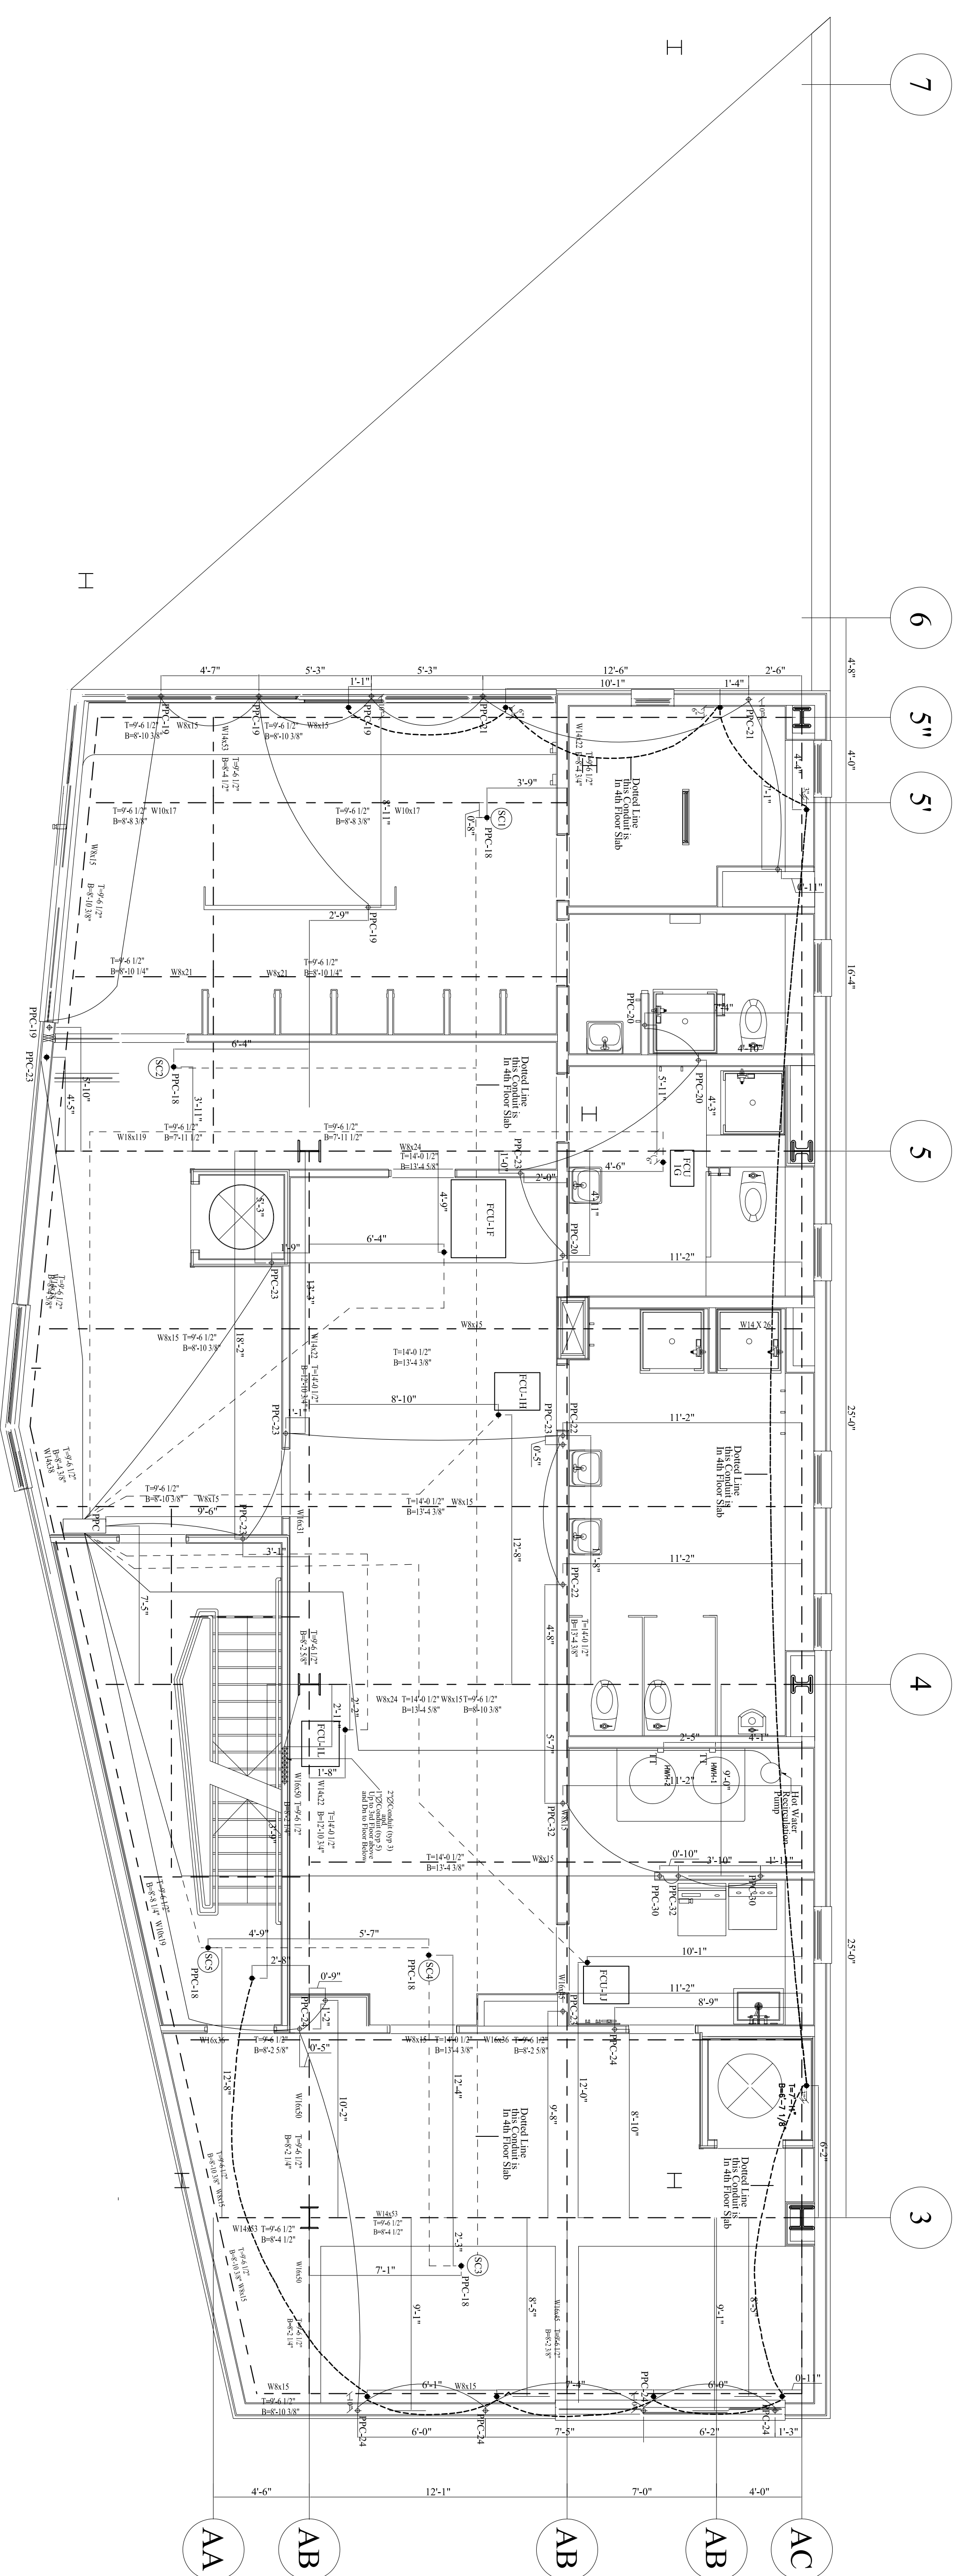

Third Floor Deck Conduit Layout

Autocad 2007

Apartment Key Plans
1st Floor

Abbreviations/ Legend/Symbols:

	PVC conduit in 3rd floor slab		Conduit Ripping in 3rd floor slab		Smoke Detector		Dimension from Center Line of Room
	PVC conduit in 3rd floor slab		Conduit Ripping in 3rd floor slab		Smoke Detector		Dimension from Center Line of Room
	PVC conduit in 3rd floor slab		Conduit Ripping in 3rd floor slab		Smoke Detector		Dimension from Center Line of Room

Notes:

1. Drawings Submitted March 24th 2010
2. Drawings Revised and Resubmitted Apr. 1st 2010

Part Name

Project Title:

Hudson River Park
Segment 5, Pier 53
Firehouse

Company/Contractor:
M & M Electric
1076 Castleton Avenue
Saratoga Island, N.Y. 10310
308 9

2089

Shop Drawing Number:
E-2

5/4

Date:
Mar. 24th 2010

Drawn By:
Mugaadi Smith

Floor:
3rd Floor Conduit Plan

Scale:
1/4" = 1'-0"